



LID

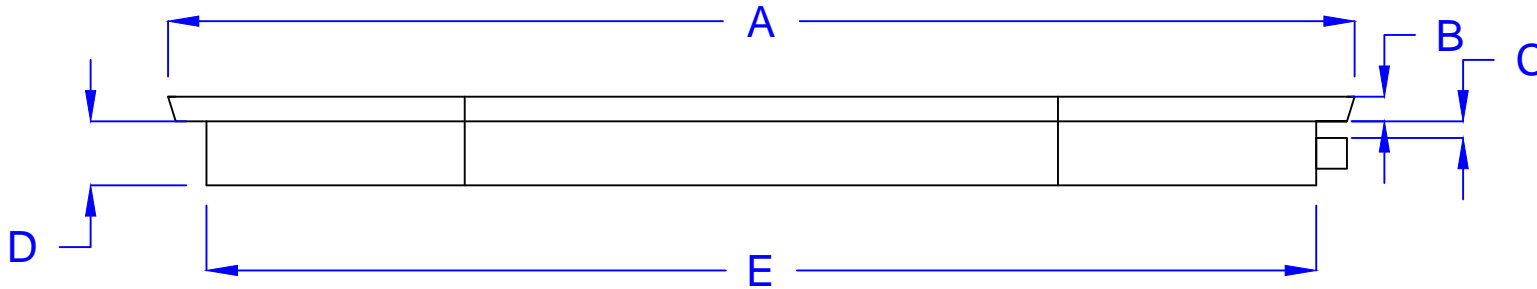

FRAME

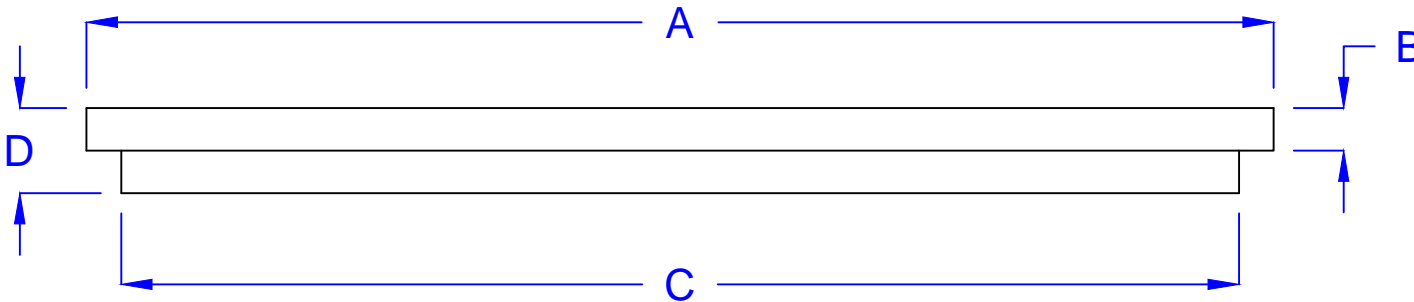

General Notes

LID

- A= _____
- B= _____
- C= _____
- D= _____
- E= _____

FRAME

- A= _____
- B= _____
- C= _____
- D= _____

1	LRM	12/7/15
Revision	Drawn By	Date

JEFF COOK
 NICOR
 100 COMMONS RD#7-355
 DRIPPING SPRINGS, TX
 78620

Project Name
 Round
 Lid and Frame Reference

Drawing Number	Sheet
Date	01
12/7/15	
Scale	